



AWAKINO ROAD, DARGAVILLE | STREET CROSS-SECTIONS

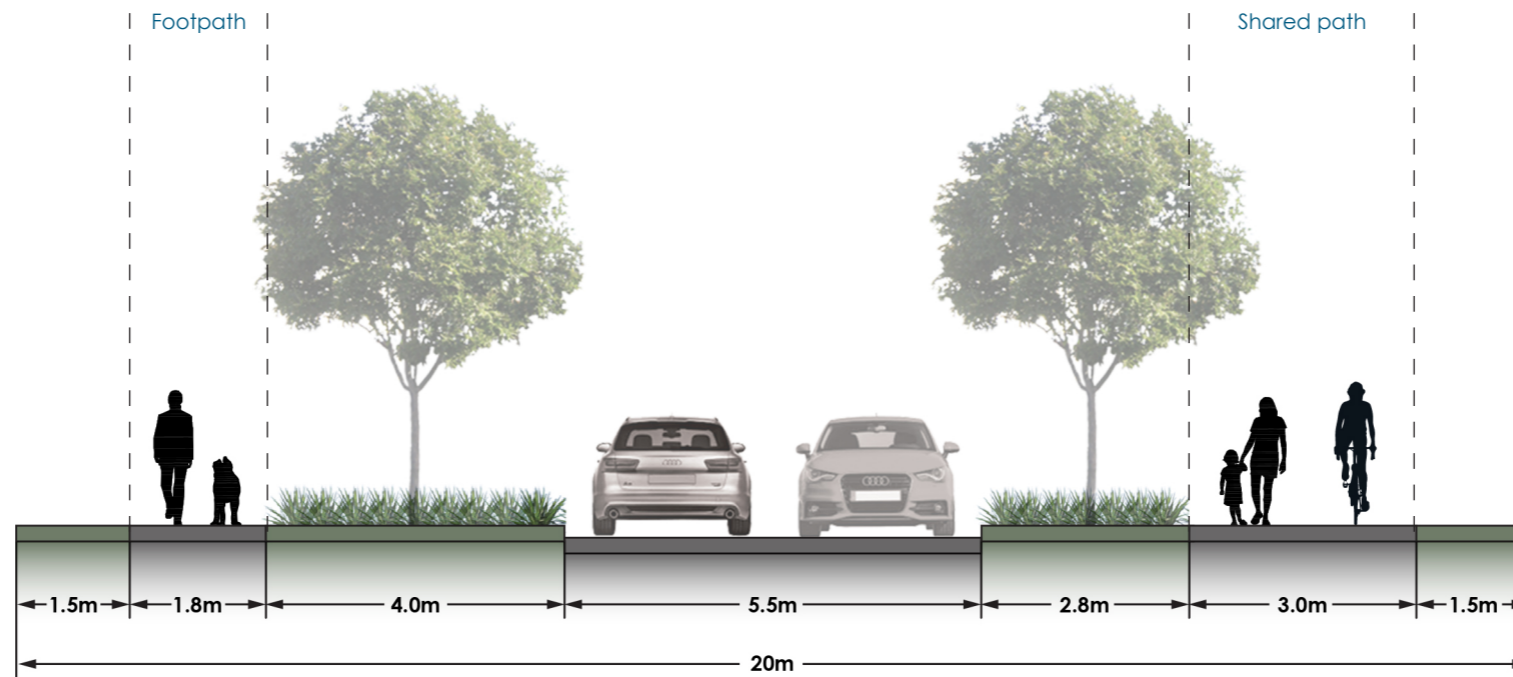

GREEN AMENITY STREET

Scale. 1:100 @ A3

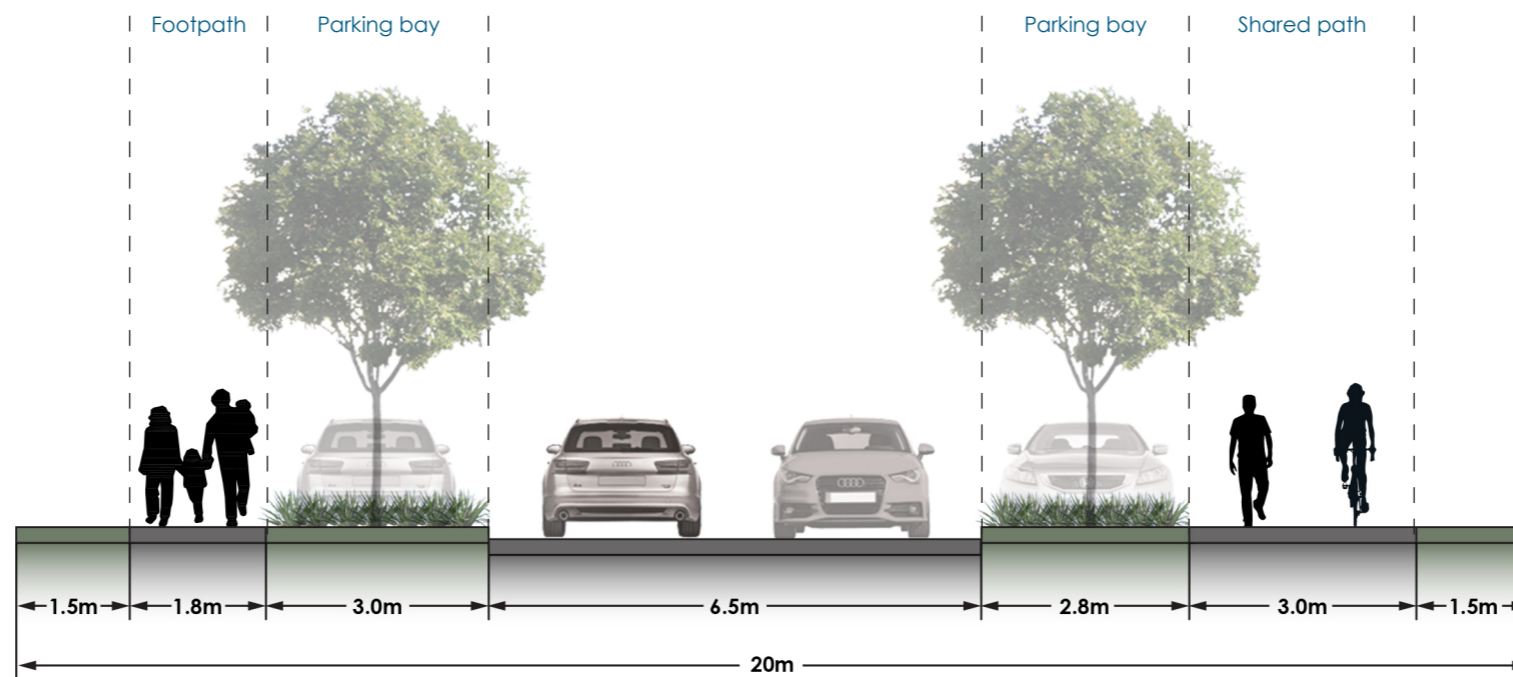

PRIMARY LOOP ROAD

Scale. 1:100 @ A3